



プレハブマンホール C型 構造図 S=1:20


平面図

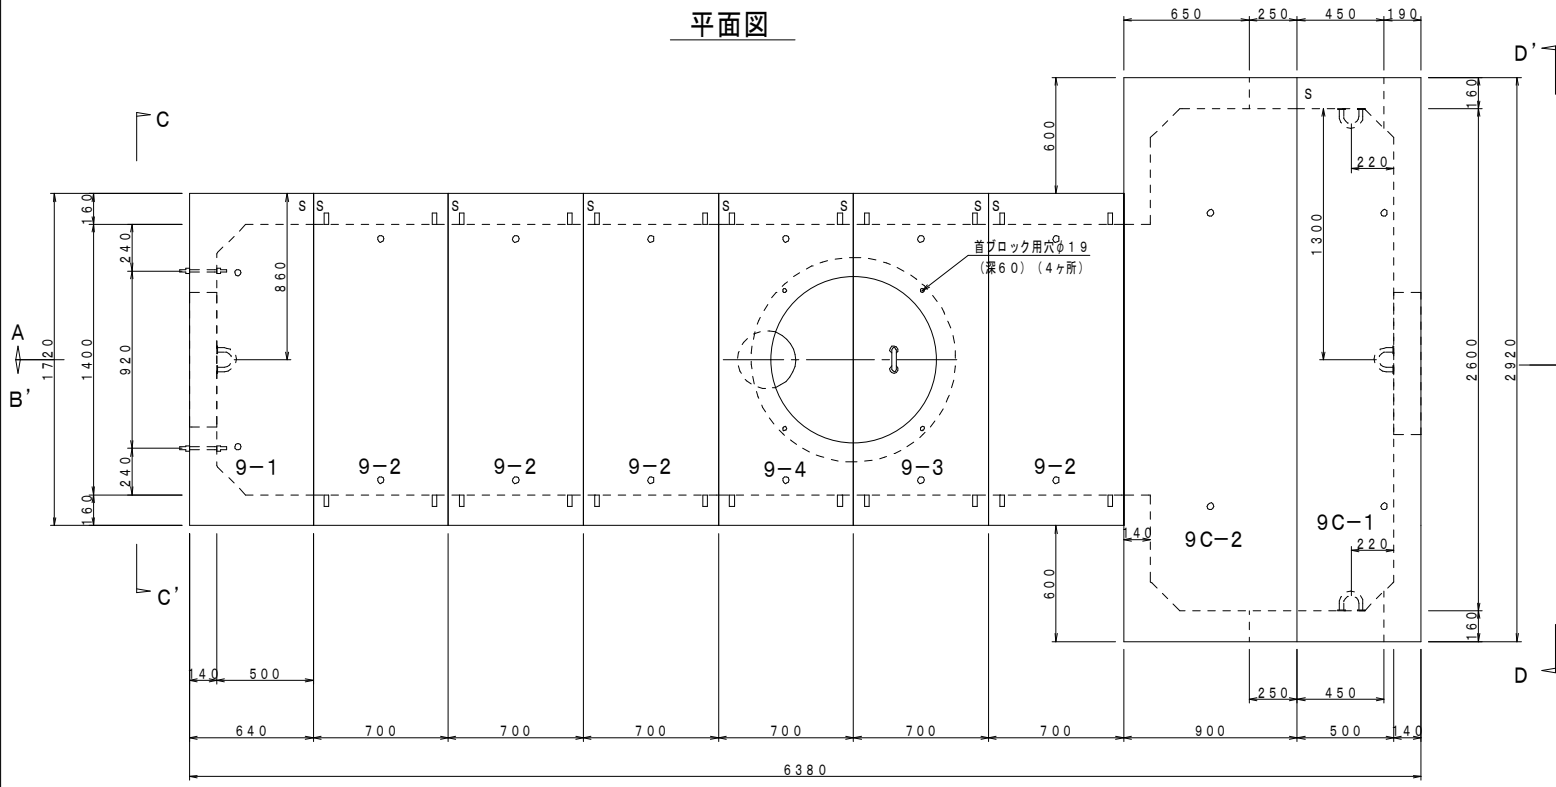


断面図 B-B'

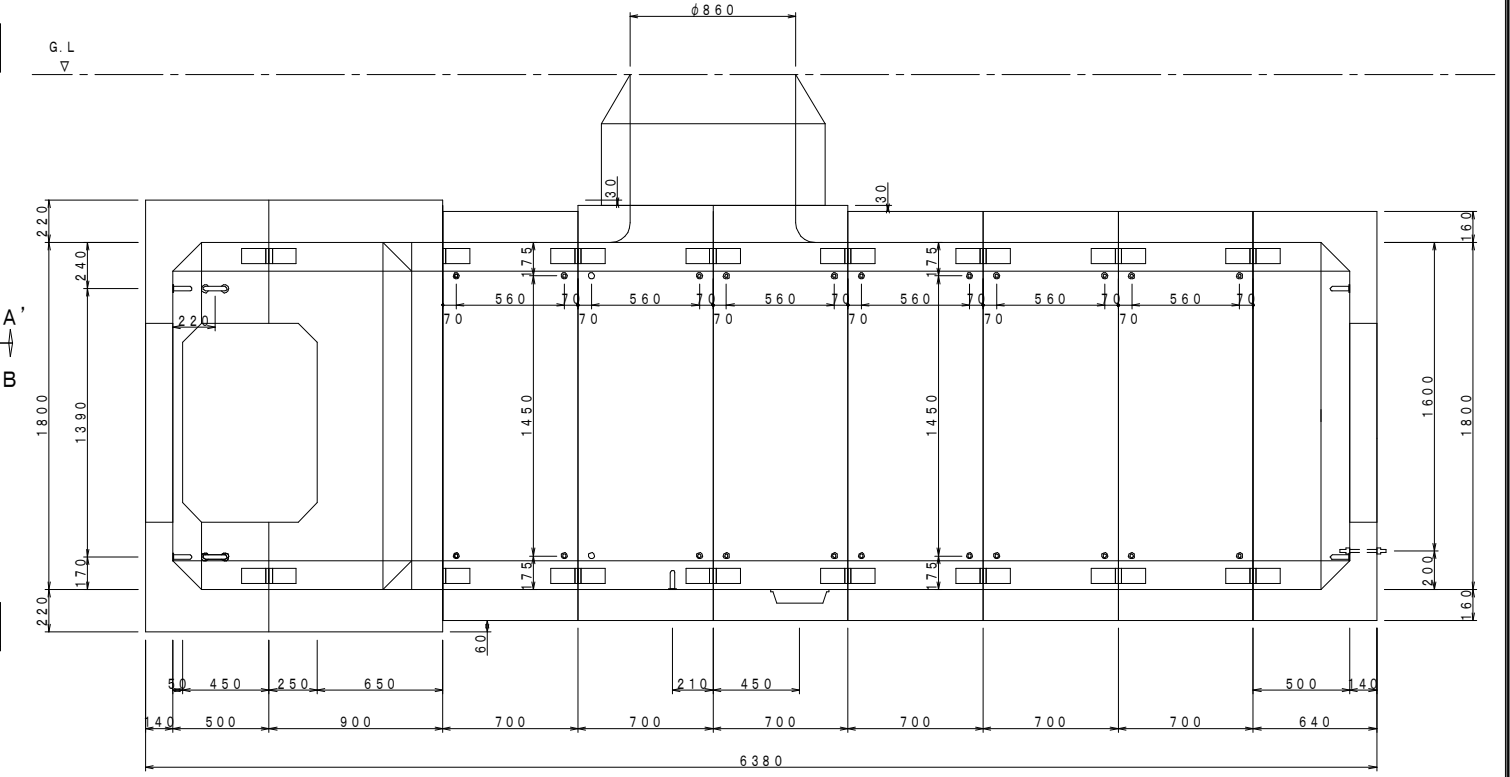


断面図 A-A'

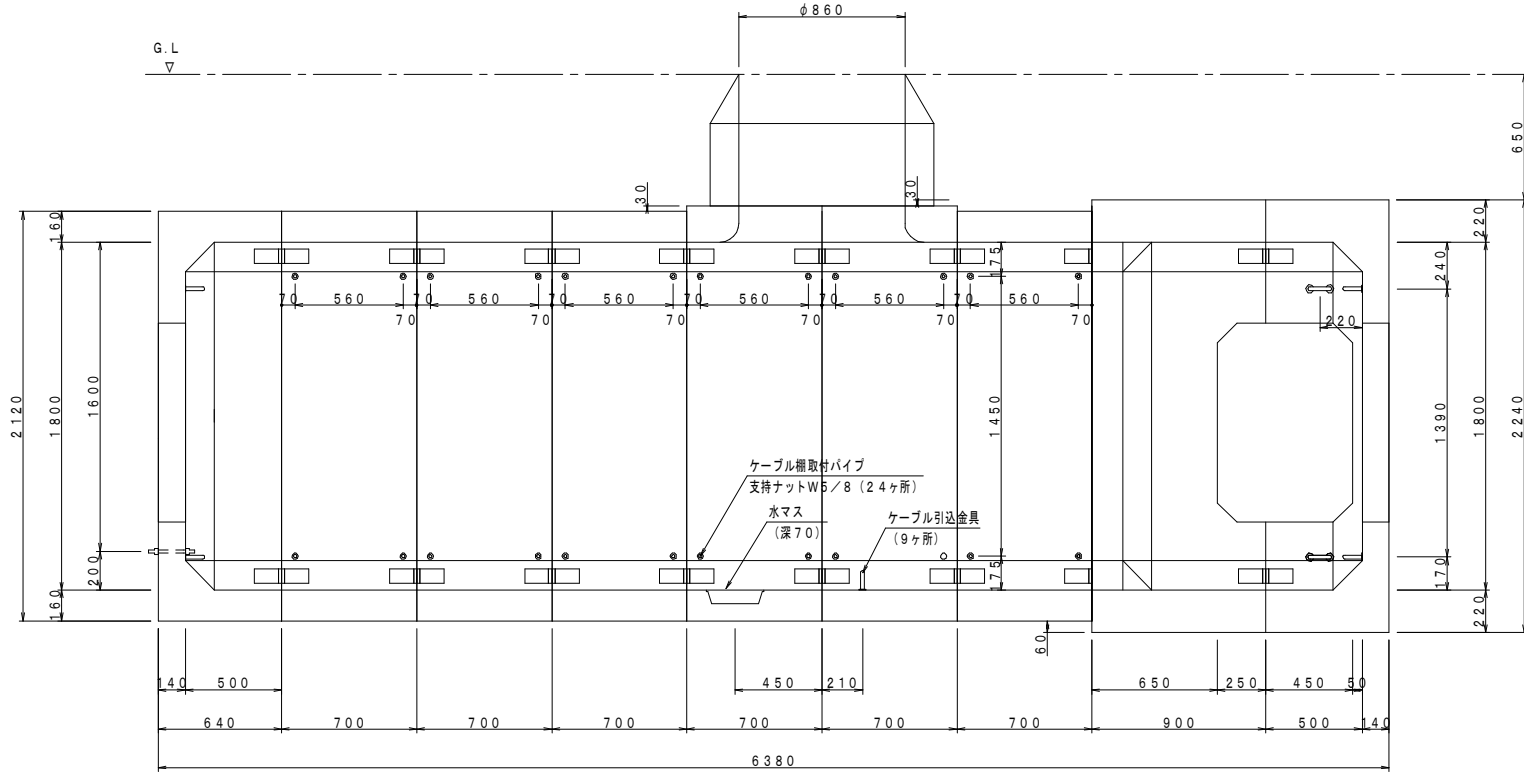

側面図 C-C'

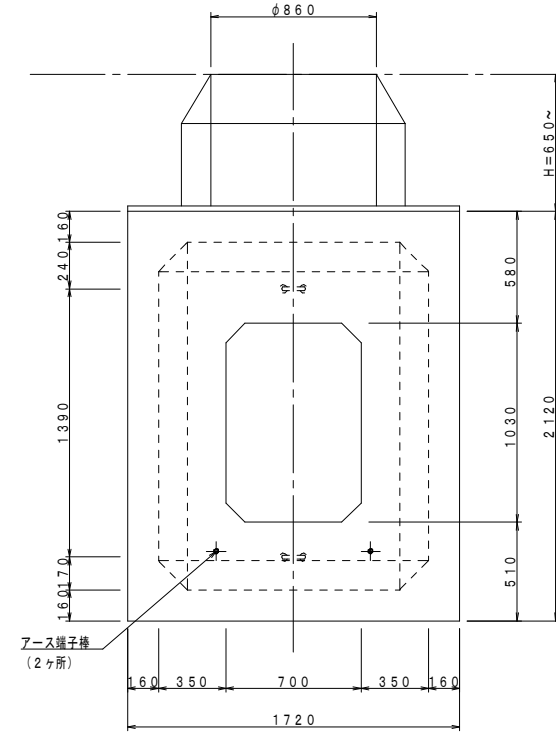

側面図 D-D'

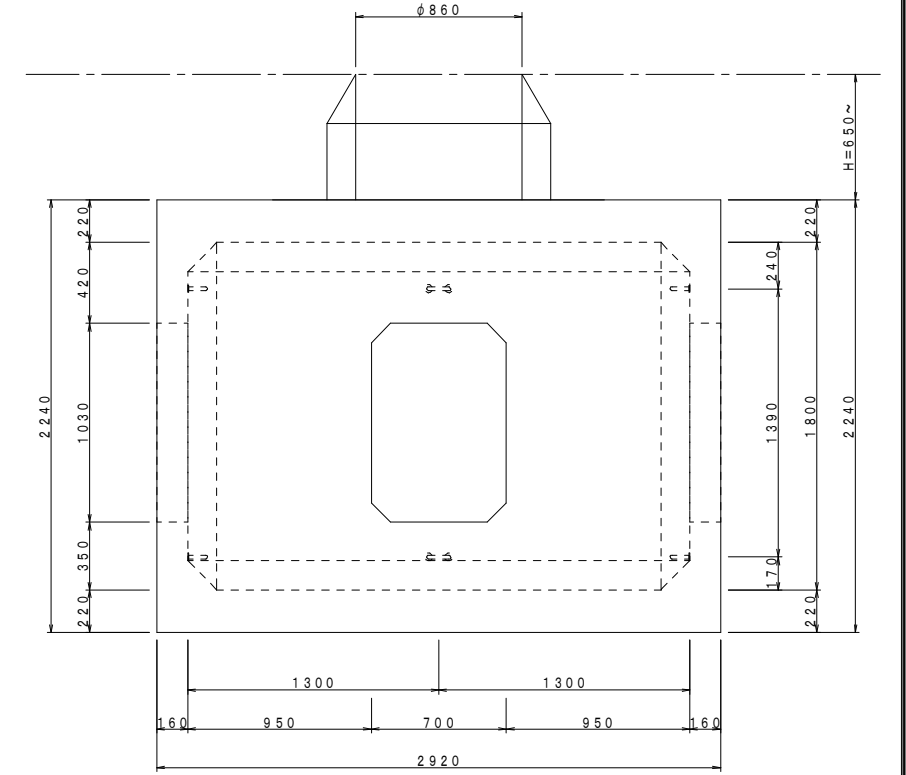

| BLOCK 別 | 9-1  | 9-2  | 9-3  | 9-4  | 9C-1 | 9C-2 |
|---------|------|------|------|------|------|------|
| 重量 ton  | 2.65 | 2.02 | 1.96 | 1.96 | 4.26 | 4.96 |